





HÔTEL LE GERMAIN
MONTRÉAL

SALON MANSFIELD

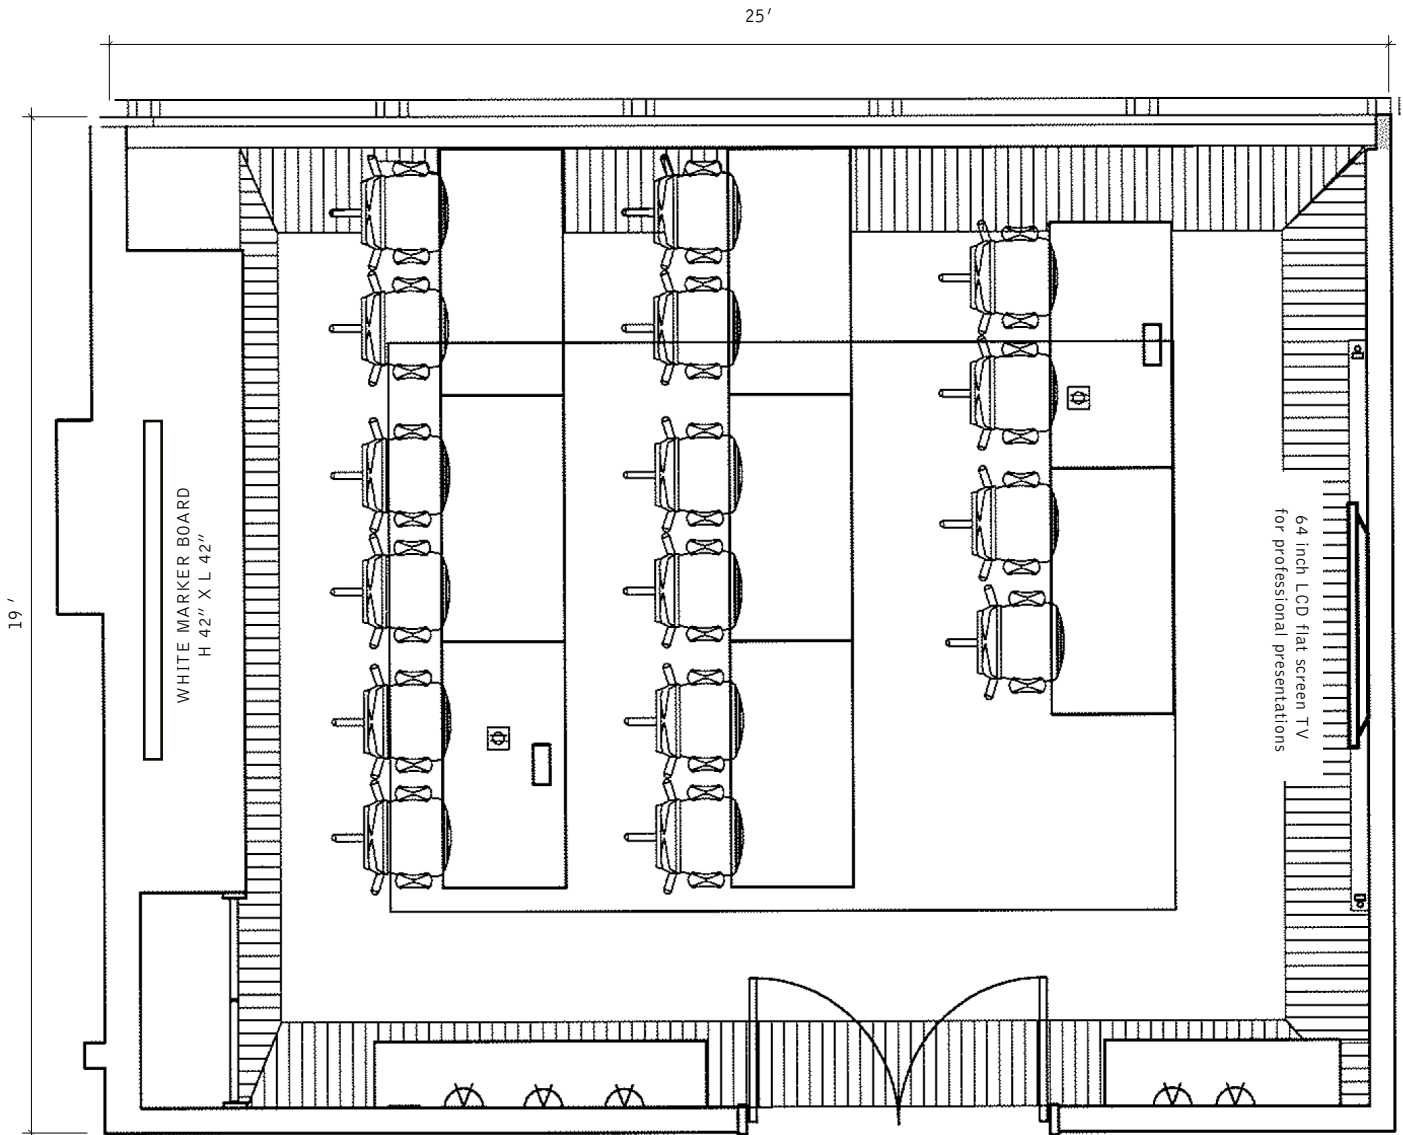

CLASSROOM STYLE
MAXIMUM CAPACITY: 16 PEOPLE

 

FLOOR PLAN

SCALE: 1/4" = 1'-0"

FURNITURE FOR ILLUSTRATION PURPOSES ONLY.